


Path: W:\projects\1302086012.dwg - e:\p\production\1302086012.dwg | File Name: 1302086012.dwg | Last Edited By: nashua Date: 2019-05-28 Time: 3:14:08 PM | Printed By: Jhabard Date: 2019-05-28 Time: 3:28:44 PM

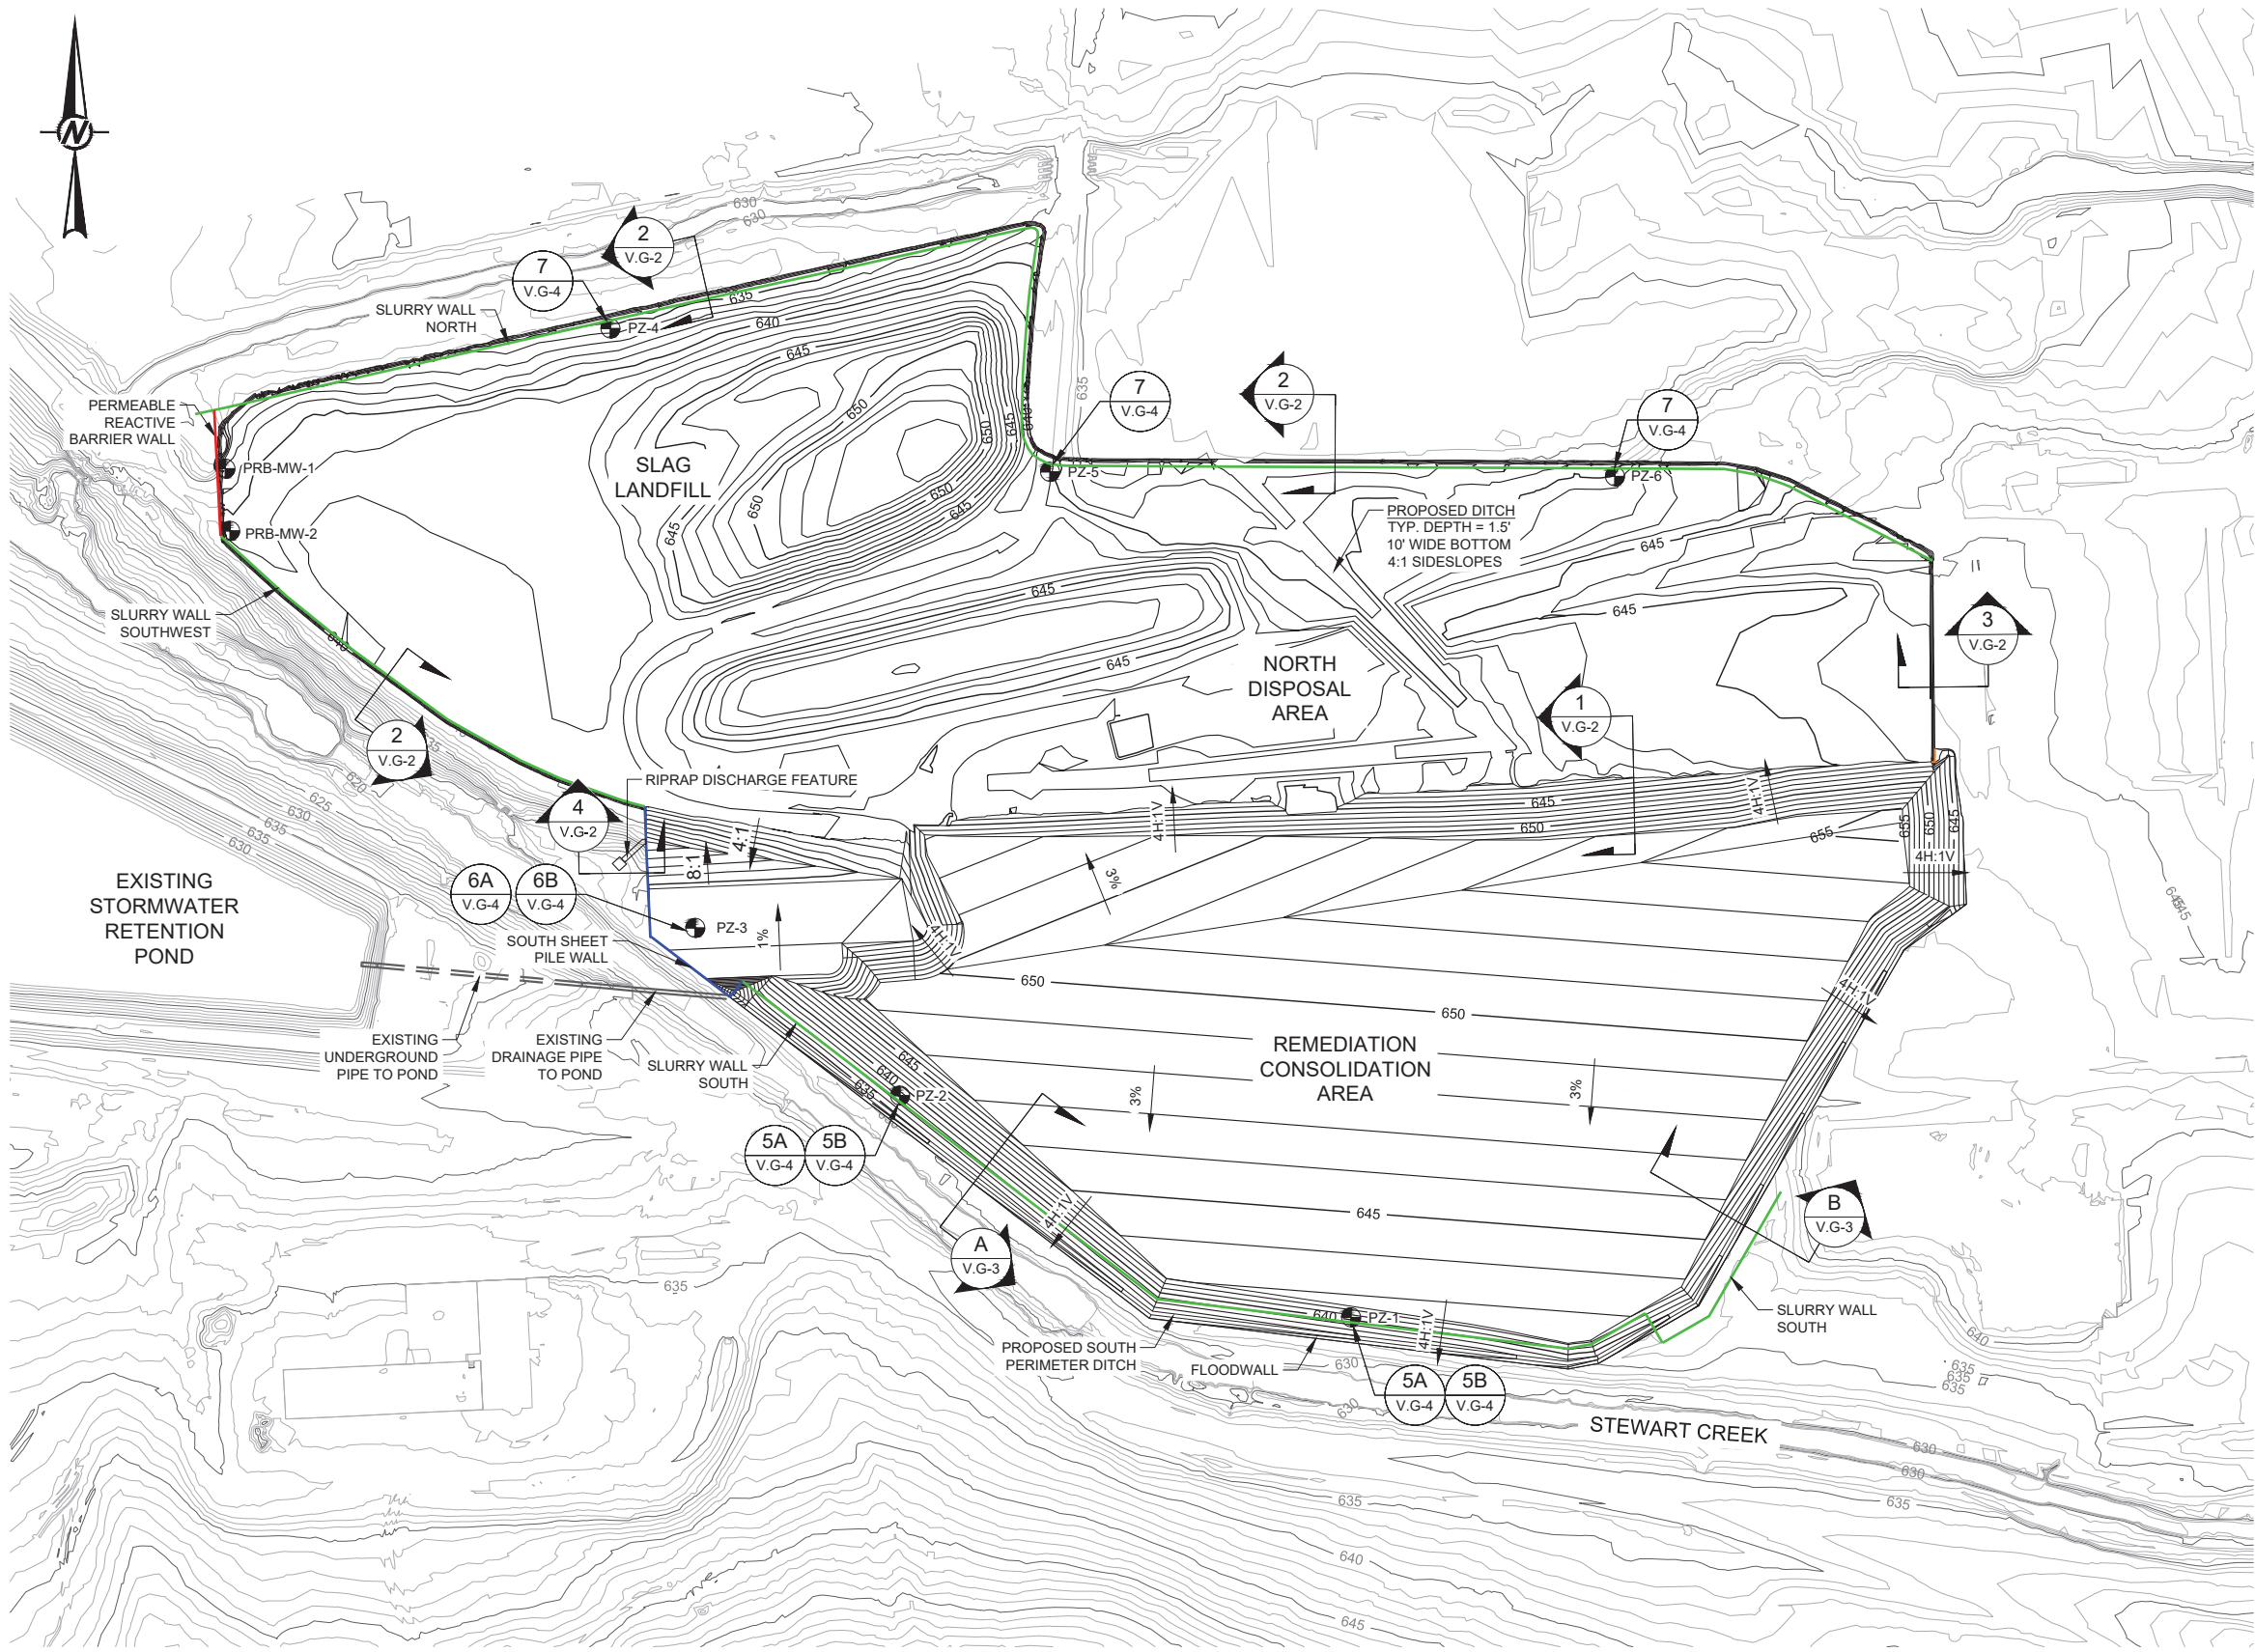


LEGEND

- EXISTING GRADE 10 ft CONTOUR
- EXISTING GRADE 2 ft CONTOUR
- PROPOSED CAP 10 ft CONTOUR
- PROPOSED CAP 2 ft CONTOUR
- PROPOSED SHEET PILE WALL
- PROPOSED PERMEABLE REACTIVE BARRIER WALL
- PROPOSED SLURRY WALL


JEFFREY B. FASSETT
85875
LICENSED
PROFESSIONAL ENGINEER
GOLDER ASSOCIATES INC.
TEXAS REGISTRATION F-2578

ISSUED FOR PERMITTING PUROPOSES ONLY

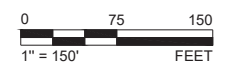


SEAL				CLIENT EXIDE TECHNOLOGIES EXIDE FRISCO RECYCLING CENTER FRISCO, TEXAS		PROJECT RCRA PERMIT RENEWAL APPLICATION FINAL CLOSURE PLAN FRISCO, COLLIN COUNTY TEXAS	
CONSULTANT				HOUSTON OFFICE - NORTH 14950 HEATHROW FOREST PKWY, STE 280 HOUSTON, TEXAS 77032 USA [+1] (281) 821 6868 www.golder.com		TITLE FORMER OPERATING PLANT FINAL COVER GRADING	
A 2019-05-28 ISSUED FOR PERMITTING PUROPOSES ONLY				JVH JVH RBL JBF		PROJECT NO. 130208606 SCALE AS SHOWN REV. A 1 of 4 FIGURE 1	
REV. YYYY-MM-DD DESCRIPTION				DESIGNED PREPARED REVIEWED APPROVED		1	


GOLDER ASSOCIATES, INC.
TEXAS REGISTRATION F-2578

 **GOLDER**


Path: W:\wastewater\drafting\1302086013.dwg | File Name: 1302086013.dwg | Last Edited By: jhubbard Date: 2019-05-28 Time: 9:14:15 AM | Printed By: jhubbard Date: 2019-05-28 Time: 2:28:59 PM

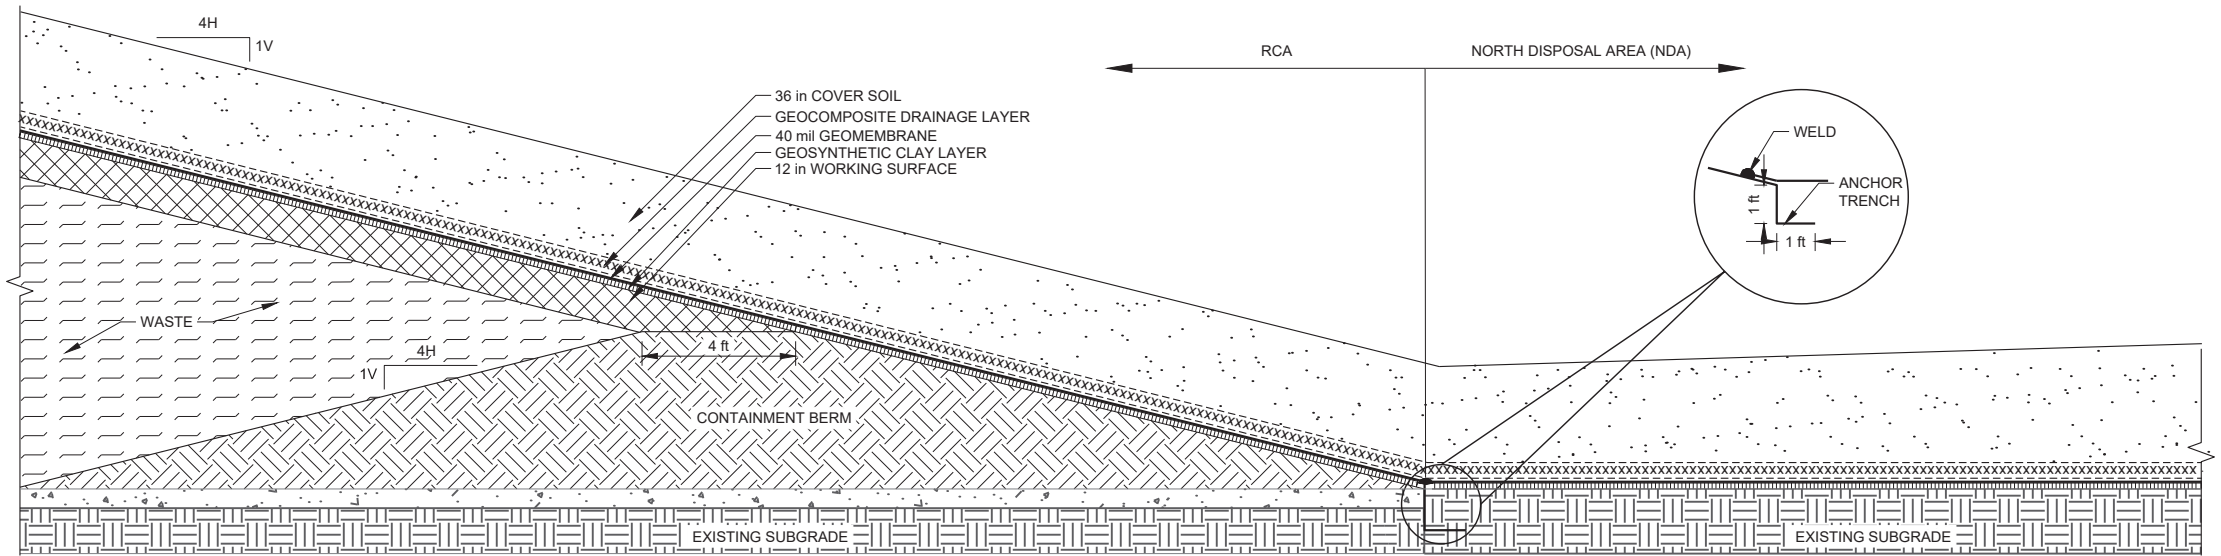


SCALE 1" = 5' 1 RCA AND NDA FINAL COVER TRANSITION DETAIL
V.G-2

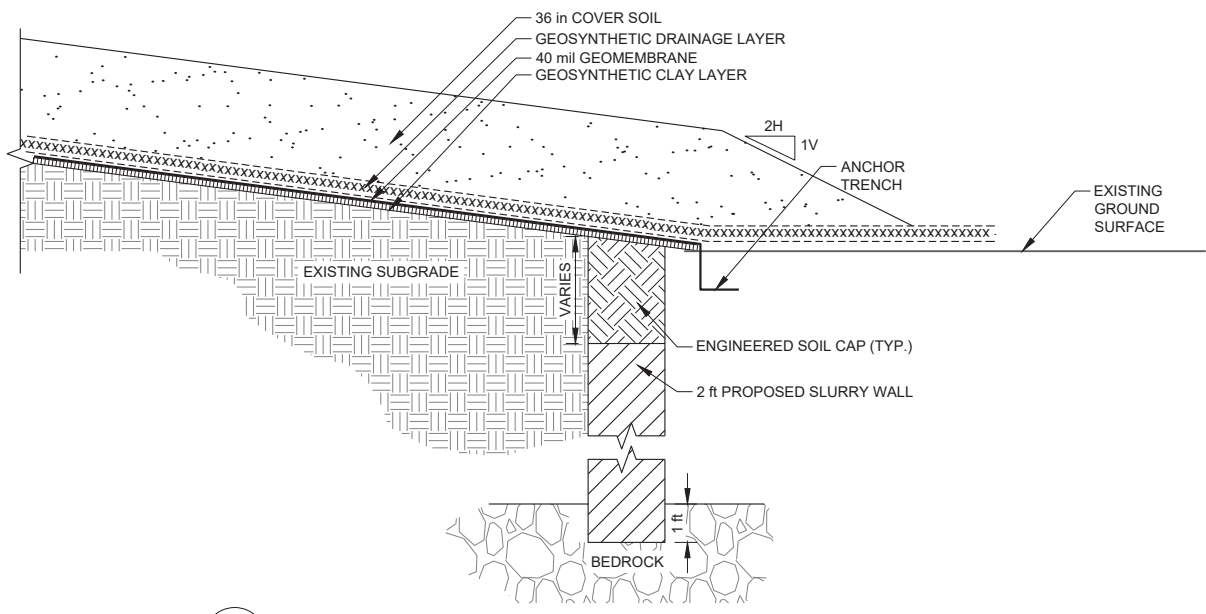

SCALE 1" = 5' 2 NDA & SLAG LANDFILL COVER DETAIL
V.G-2

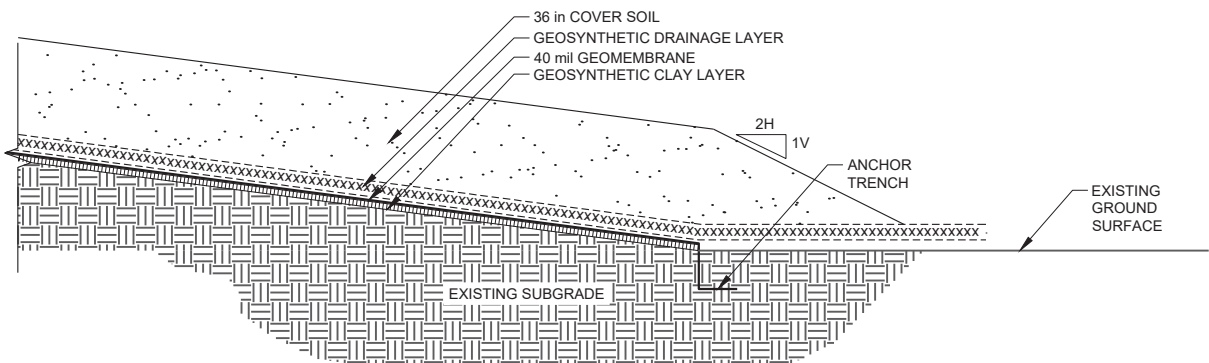

SCALE 1" = 5' 3 NDA LANDFILL COVER DETAIL
V.G-2

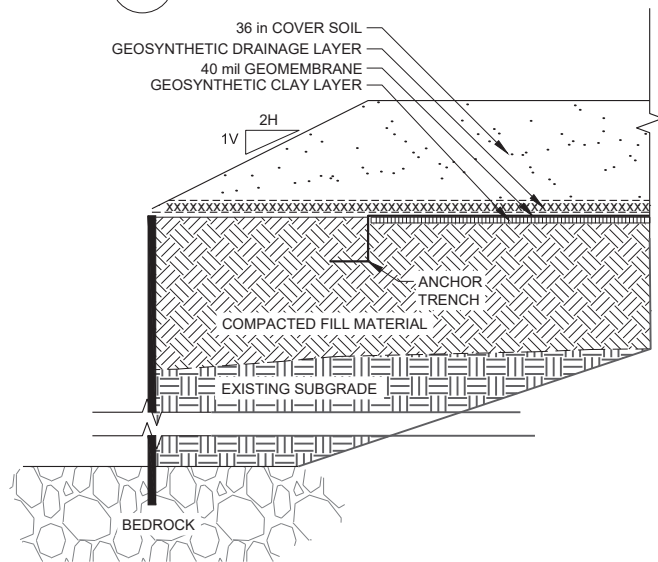


SCALE 1" = 5' 4 SOUTH SHEET PILE WALL DETAIL
V.G-2



GOLDER ASSOCIATES INC.
TEXAS REGISTRATION F-2578

ISSUED FOR PERMITTING PUROPOSES ONLY

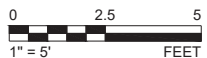

A		2019-05-17	ISSUED FOR PERMITTING PUROPOSES ONLY	JVH	RS	RBL	JBF
REV.	YYYY-MM-DD	DESCRIPTION		DESIGNED	PREPARED	REVIEWED	APPROVED

SEAL

CLIENT
EXIDE TECHNOLOGIES
EXIDE FRISCO RECYCLING CENTER
FRISCO, TEXAS

CONSULTANT



GOLDER ASSOCIATES, INC.
TEXAS REGISTRATION F-2578


HOUSTON OFFICE - NORTH
14950 HEATHROW FOREST PKWY, STE 280
HOUSTON, TEXAS 77032
USA
[+1] (281) 821 6868
www.golder.com

PROJECT
RCRA PERMIT RENEWAL APPLICATION
FINAL CLOSURE PLAN
FRISCO, COLLIN COUNTY TEXAS


TITLE
FORMER OPERATING PLANT
FINAL COVER SYSTEM DETAILS

PROJECT NO. 130208606	SCALE AS SHOWN	REV. A	2 of 4	FIGURE 2
--------------------------	-------------------	-----------	--------	-------------


Path: W:\projects\1302086\1302086-rcra-closure-plan\1302086-rcra-closure-plan.dwg | File Name: 1302086A013.dwg | Last Edited By: jhubbard Date: 2019-05-28 Time: 3:20:10 PM

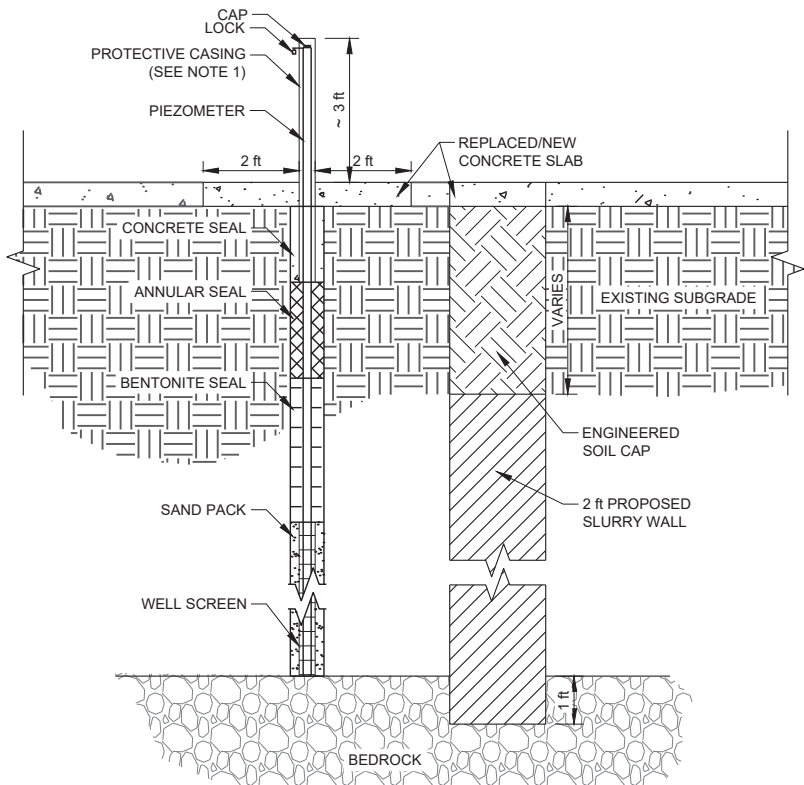


SCALE 1" = 4' 5A ABOVE GROUND PIEZOMETER - PZ-1 AND PZ-2

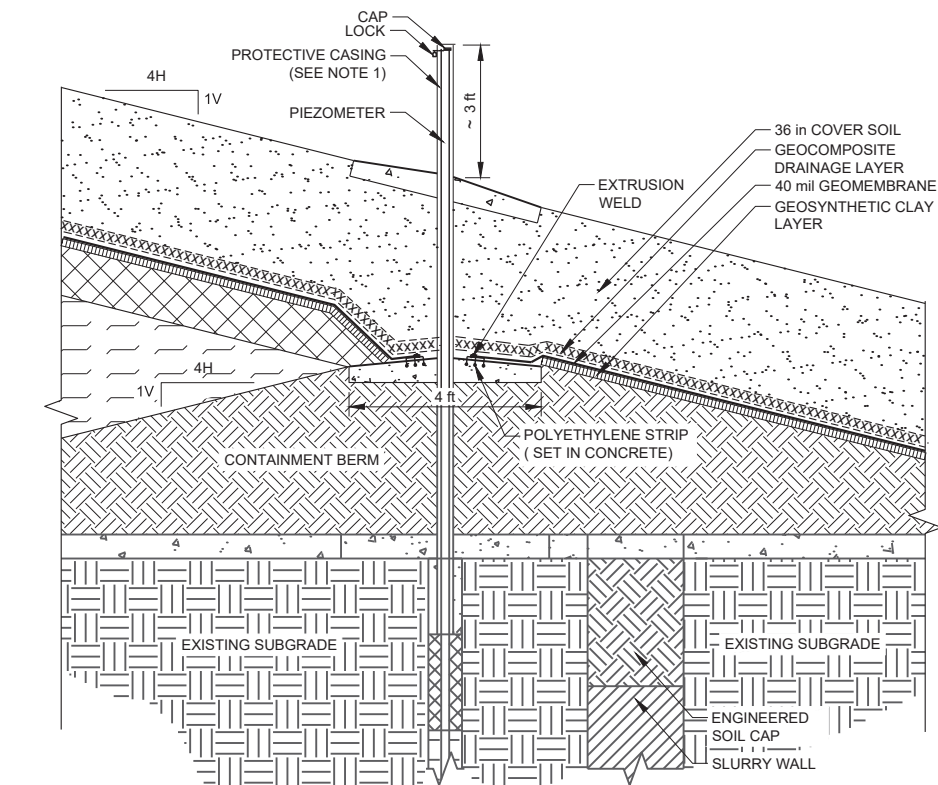


SCALE 1" = 4' 5B ABOVE GROUND PIEZOMETER WITHIN ENGINEERED CAP - PZ-1 AND PZ-2

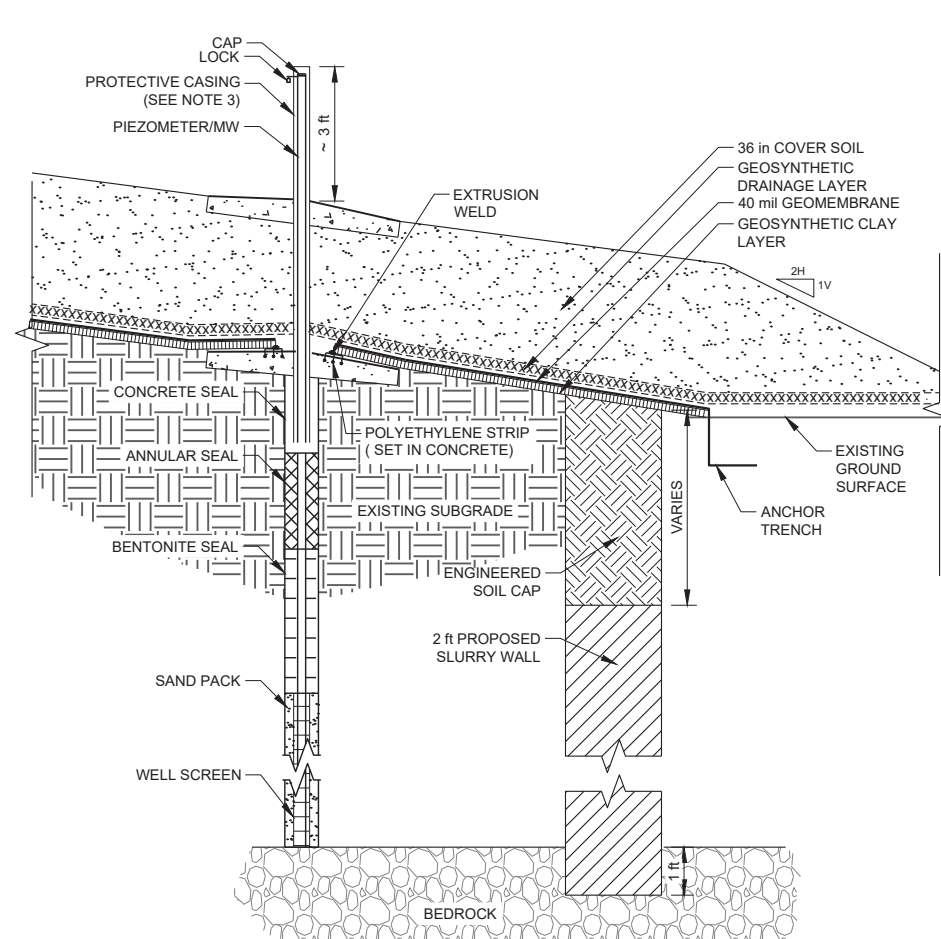

SCALE 1" = 4' 7 NDA AND SLAG LANDFILL PIEZOMETERS AND MONITORING WELLS

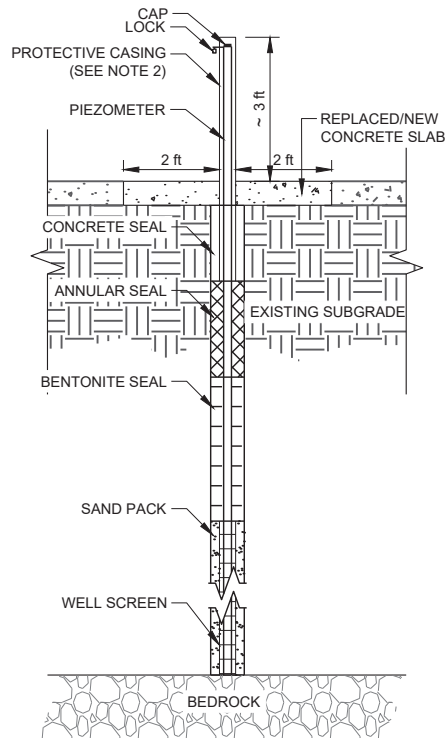

SCALE 1" = 4' 6A ABOVE GROUND PIEZOMETER - PZ-3

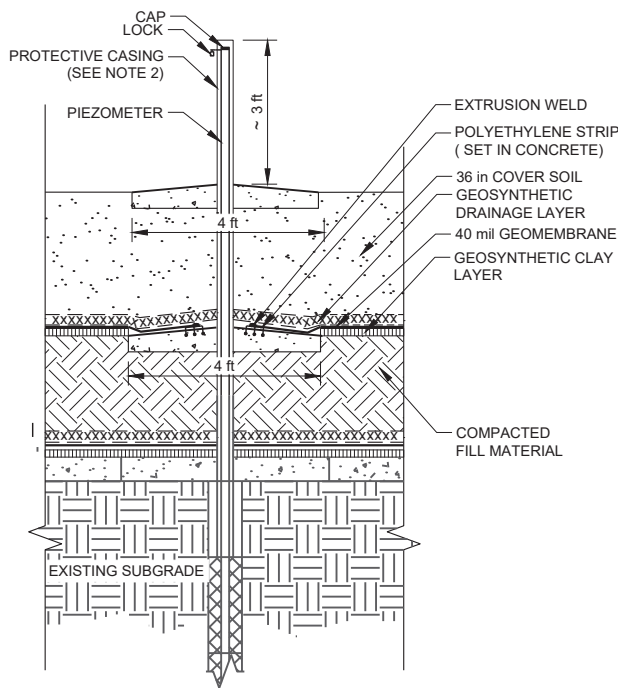

SCALE 1" = 4' 6B ABOVE GROUND PIEZOMETER WITHIN ENGINEERED CAP - PZ-3



GOLDER ASSOCIATES INC.
TEXAS REGISTRATION F-2578

NOTE(S)

- ABOVE GROUND PIEZOMETERS PZ-1 AND PZ-2 IN RCA WILL BE INSTALLED FOLLOWING SOUTH SLURRY WALL CONSTRUCTION. THE PIEZOMETER AND PROTECTIVE CASING WILL BE EXTENDED (i) DURING PLACEMENT OF THE CONTAINMENT BERM AND (ii) DURING CONSTRUCTION OF THE FINAL COVER.
- ABOVE GROUND PIEZOMETER PZ-3 WILL BE INSTALLED FOLLOWING CONSTRUCTION SHEETPILE WALL. THE PIEZOMETER AND PROTECTIVE CASING WILL BE EXTENDED DURING CONSTRUCTION OF THE FINAL COVER.
- ABOVE GROUND PIEZOMETER/MONITORING WELLS IN NORTH DISPOSAL AREA (NDA) AND SLAG LANDFILL WILL BE INSTALLED FOLLOWING SLURRY WALL CONSTRUCTION. THE PIEZOMETER/WELL AND PROTECTIVE CASING WILL BE EXTENDED DURING CONSTRUCTION OF THE FINAL COVER.

ISSUED FOR PERMITTING PUROPOSES ONLY



REV.	YYYY-MM-DD	DESCRIPTION	DESIGNED	PREPARED	REVIEWED	APPROVED
A	2019-05-17	ISSUED FOR PERMITTING PUROPOSES ONLY	JVH	RS	RBL	JBF

GOLDER ASSOCIATES, INC.
TEXAS REGISTRATION F-2578



CLIENT
EXIDE TECHNOLOGIES
EXIDE FRISCO RECYCLING CENTER
FRISCO, TEXAS

CONSULTANT

HOUSTON OFFICE - NORTH
14950 HEATHROW FOREST PKWY, STE 280
HOUSTON, TEXAS 77032
USA
[+1] (281) 821 6868
www.golder.com

PROJECT
RCRA PERMIT RENEWAL APPLICATION
FINAL CLOSURE PLAN
FRISCO, COLLIN COUNTY TEXAS

TITLE
PEIZOMETER DETAILS

PROJECT NO.	SCALE	REV.	4 of 4	FIGURE
130208606	AS SHOWN	A		4