

FIGURE 1  
CITY OF FRISCO  
WATER SYSTEM  
CAPITAL IMPROVEMENTS PLAN


LEGEND

- Proposed Water Improvements**
- Pressure Reducing/Transfer Valve
  - Pump Station
  - Ground Storage Tank
  - Elevated Storage Tank
  - Water Line
- Existing Water System**
- Pressure Reducing Valve
  - Pump Station
  - Ground Storage Tank

- FRISCO**
- FRESE** AND **NICHOLS**  
July 21, 2020
- Project timing is subject to change based on development patterns. The utility alignment shown on this figure are for illustration purposes only and do not set the alignment. The alignment will be determined at the time of engineering design of the utility.

PRESSURE PLANES

- Lower Pressure Plane (821')
- Middle Pressure Plane (865')
- Upper Pressure Plane (941')

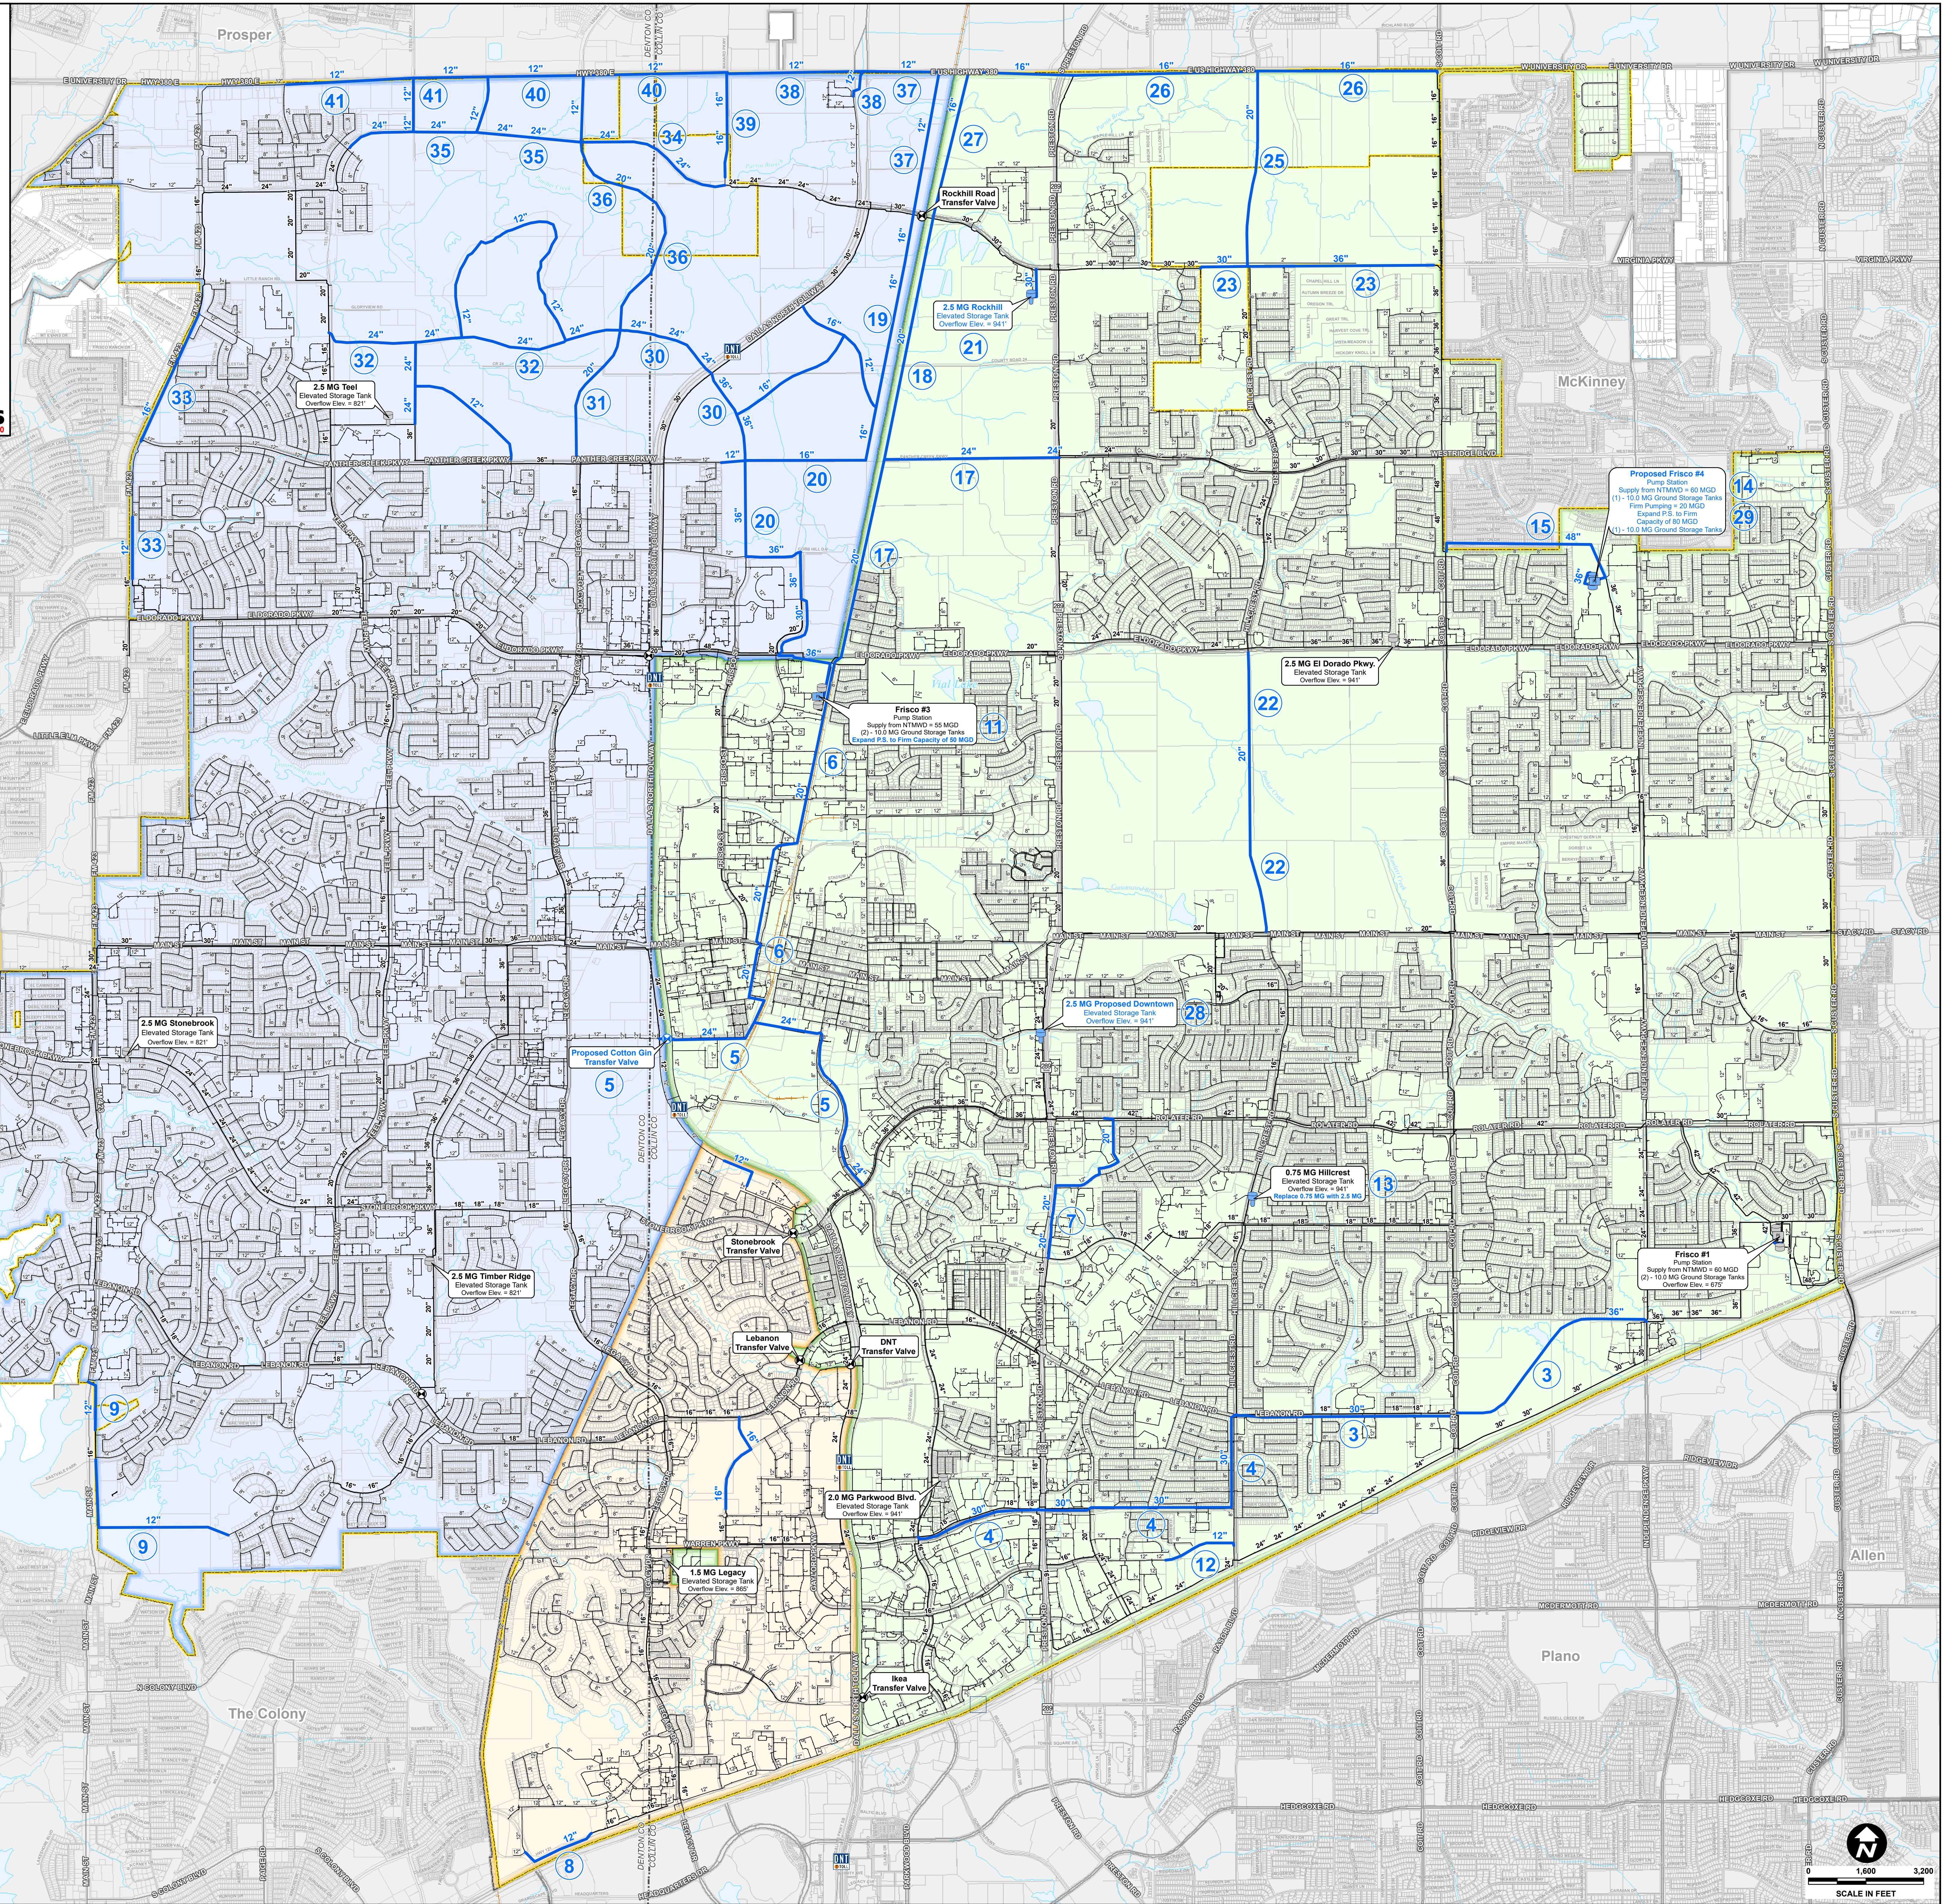

0 1,600 3,200  
SCALE IN FEET